




General Location

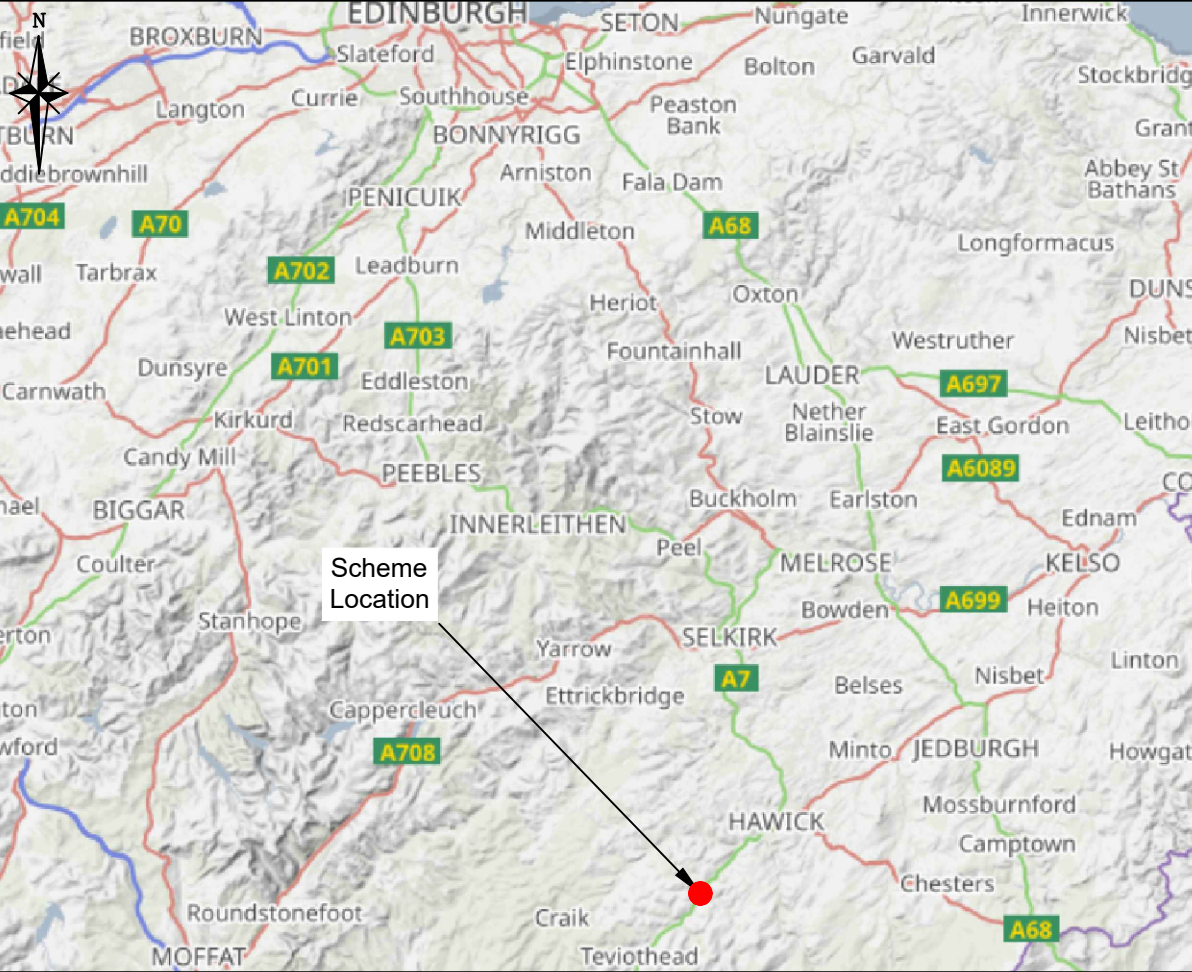

Local Location

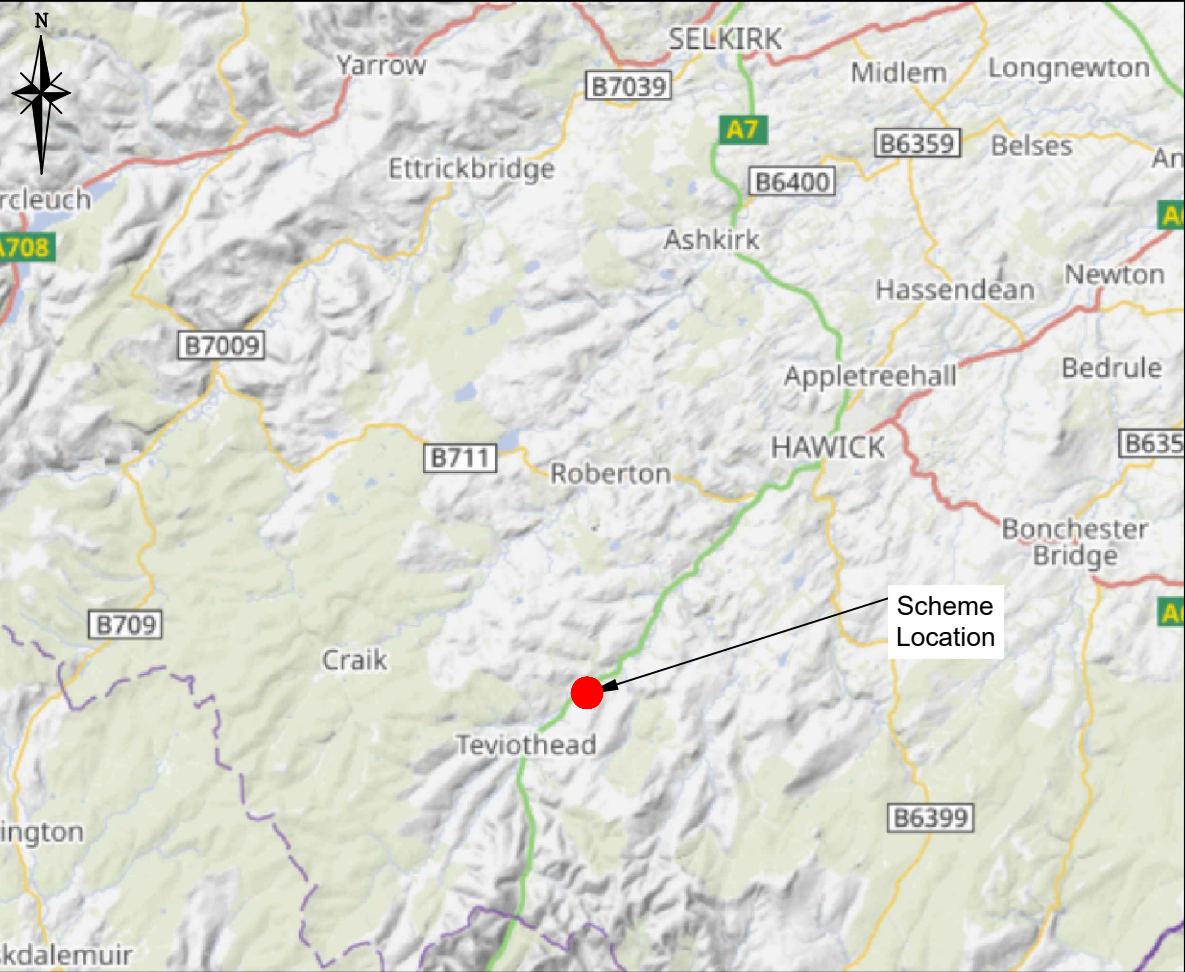

Site Location

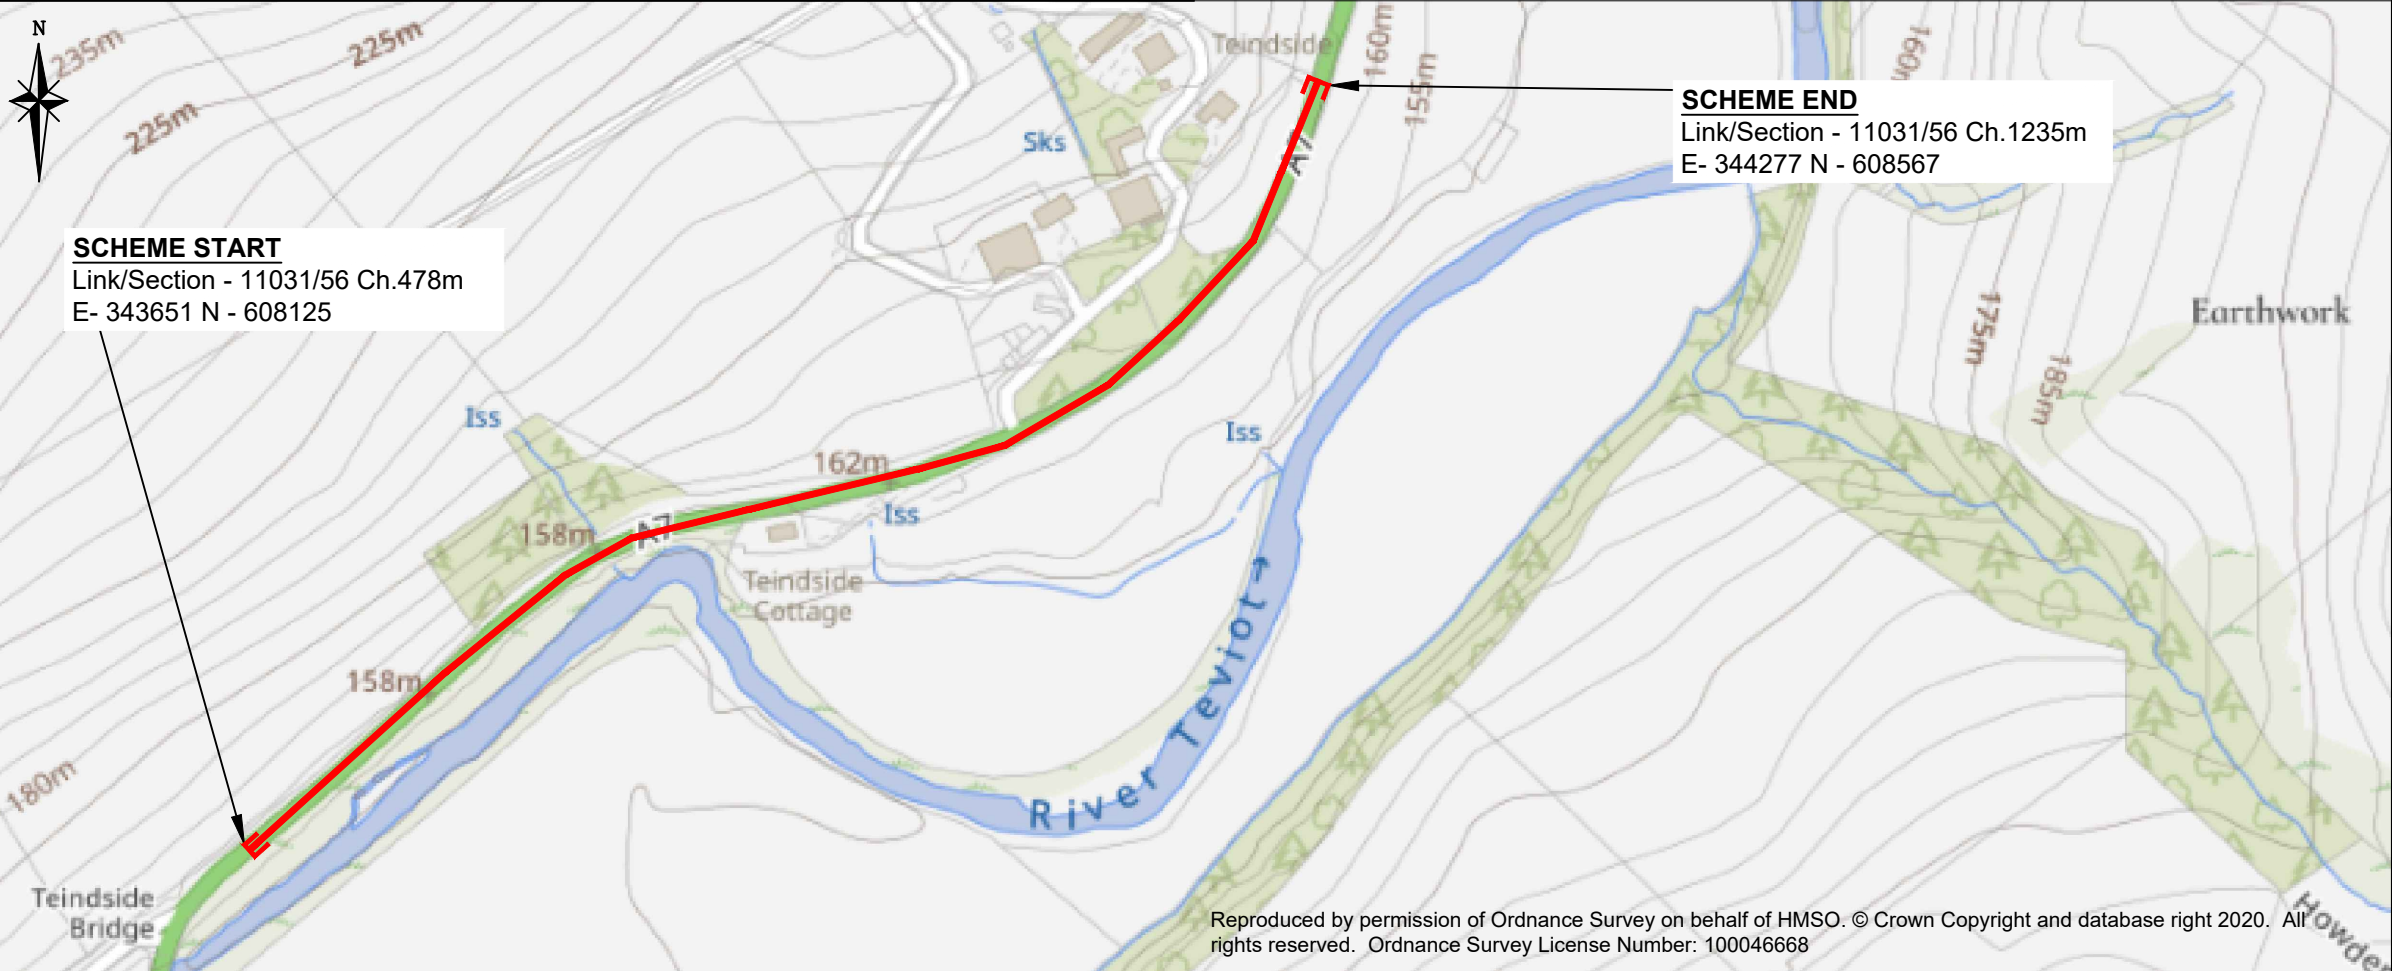

Drawing Number				
25-SE-0102-27- 001				
<u>Scheme Extents</u>				
<u>Scheme Start</u>				
Link/Section - 11031/56				
E- 343651 N - 608125				
<u>Scheme End</u>				
Link/Section - 11031/56				
E- 344277 N - 608567				
Length: 774m				
Do not scale this drawing				
Rev	Date			Checked
Status				
For Information				
Rev.				
1.0				
Client				
				
				
Project	A7 South of Teinside Carriageway Resurfacing			
Title	Location Plan Page 1 of 1			
Drawing No.	25-SE-0102-27			
Scale	NTS			Date 08/10/2025
Designed	TB	Drawn	TB	Checked BA
		Approved		BA